

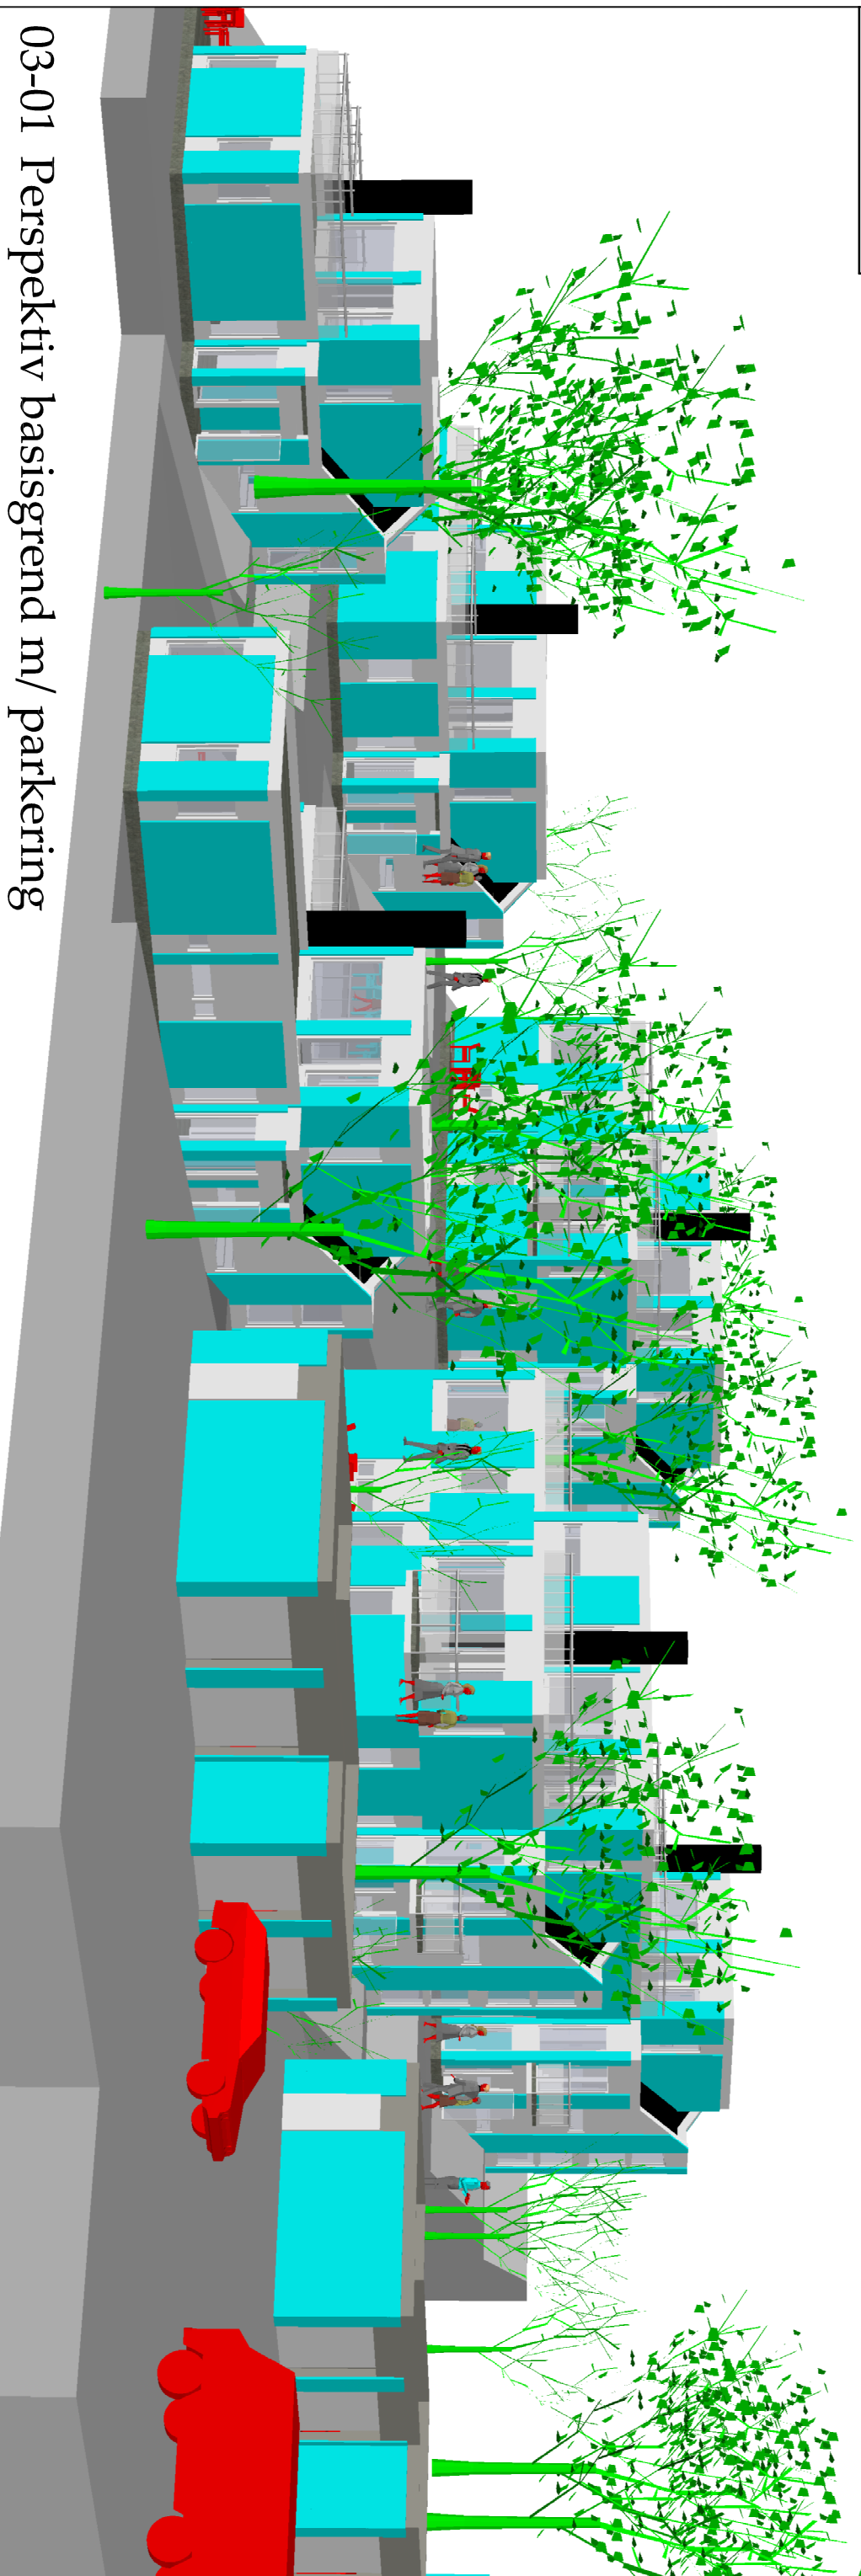


03-01 Perspektiv basisgrend m/ parkering

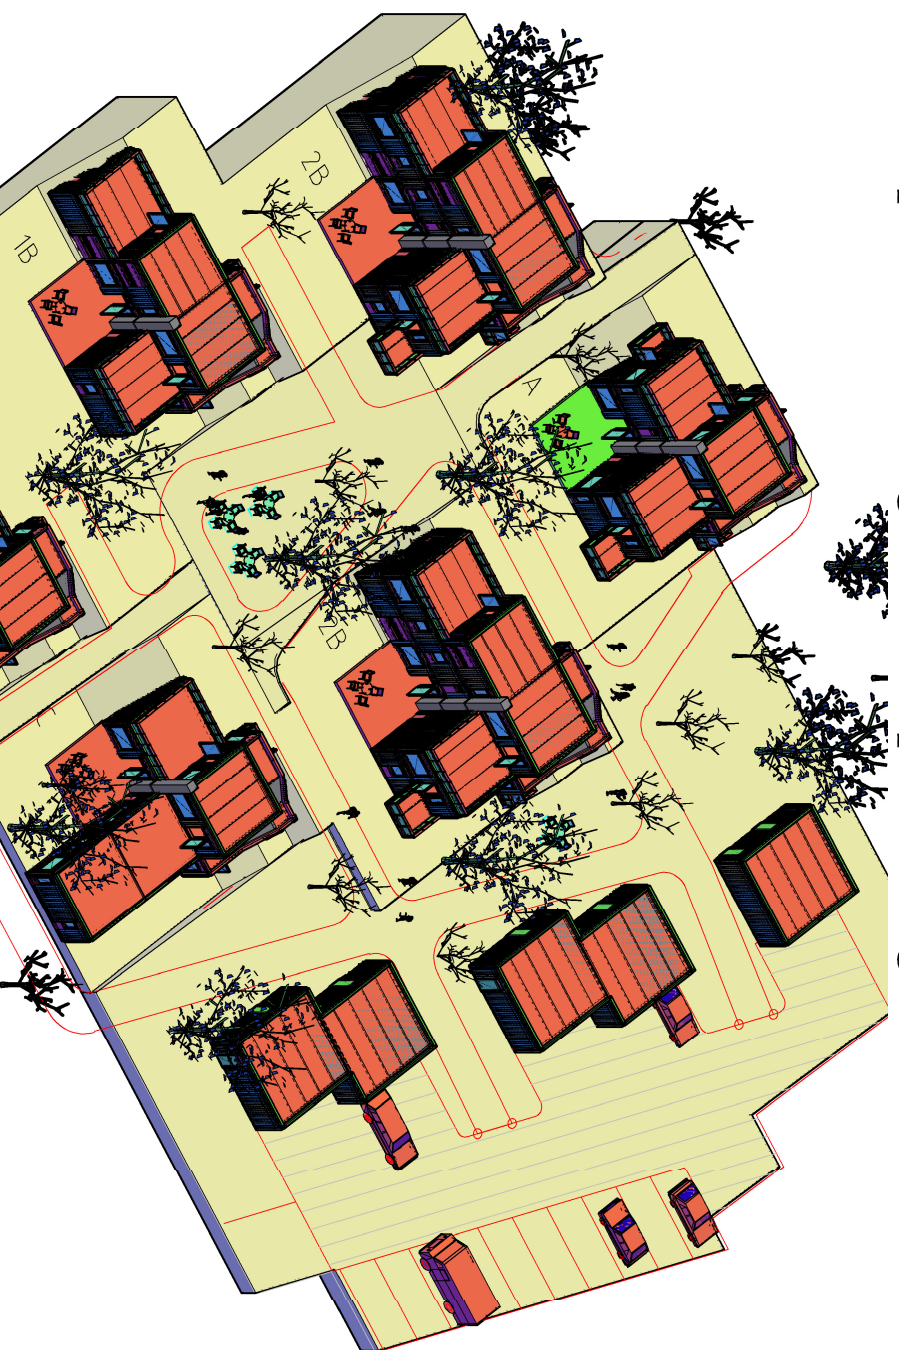

03-03 Perspektiv fra nord/øst

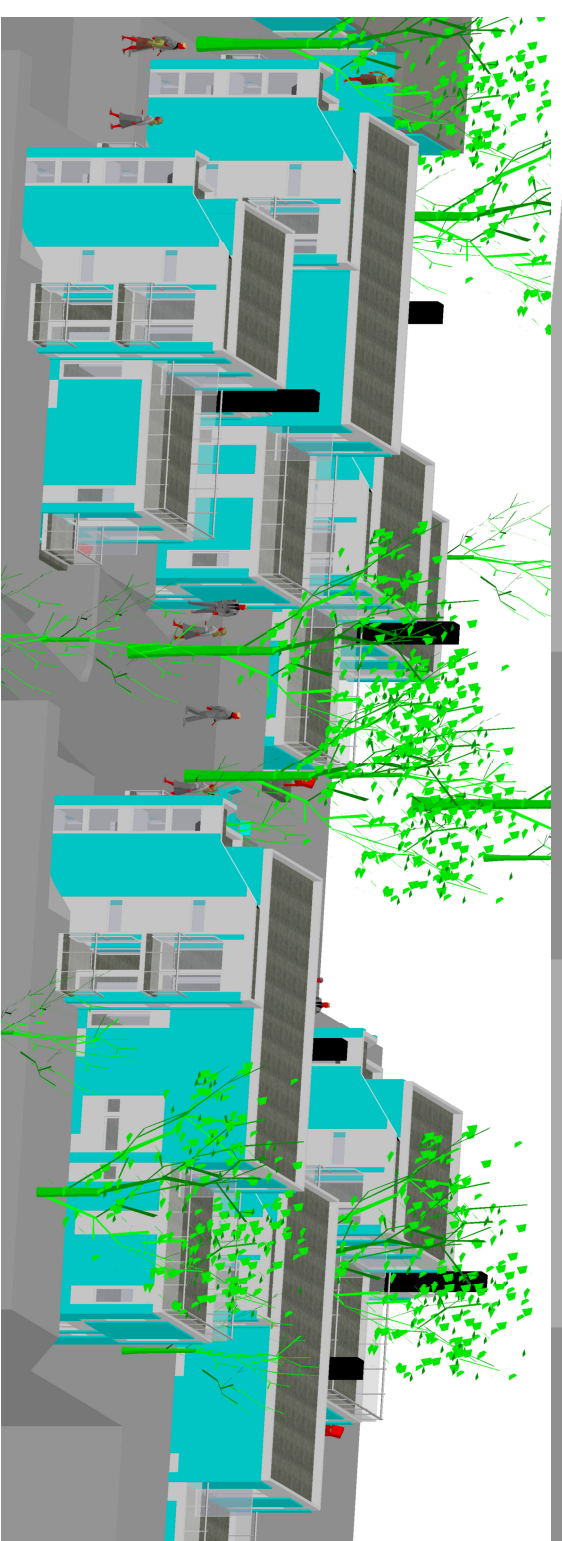

03-02 Axonometri