

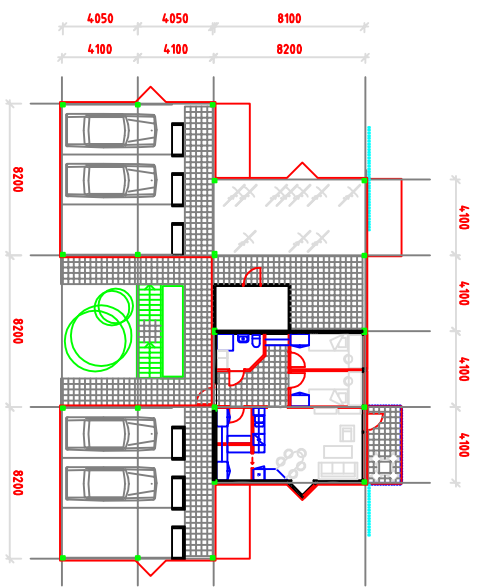


PLAN 1. ETG - 1 LEIL. TYPE B - 9 PPL.

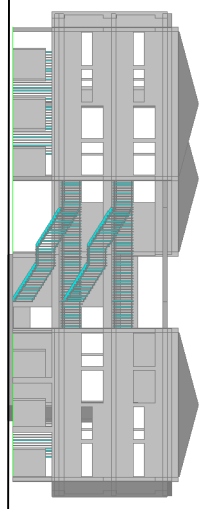


ALT PLAN 1. ETG - 6 PPL, BDD+SYKKELPARK.


PERSPEKTIV AV KONSTRUKSJONSSYSTEM

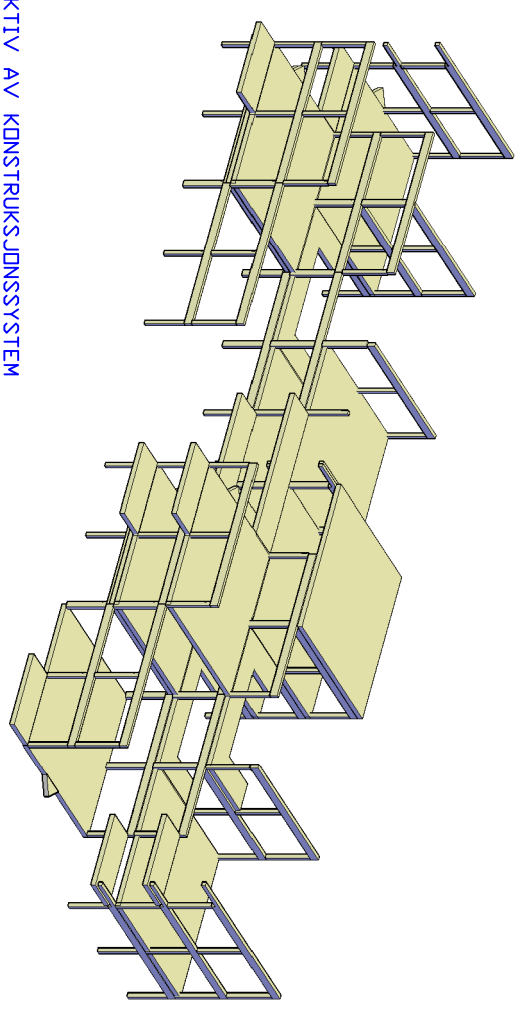


GAVL SYD/VEST

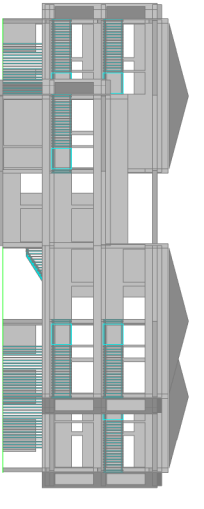

GAVL NORD/ØST

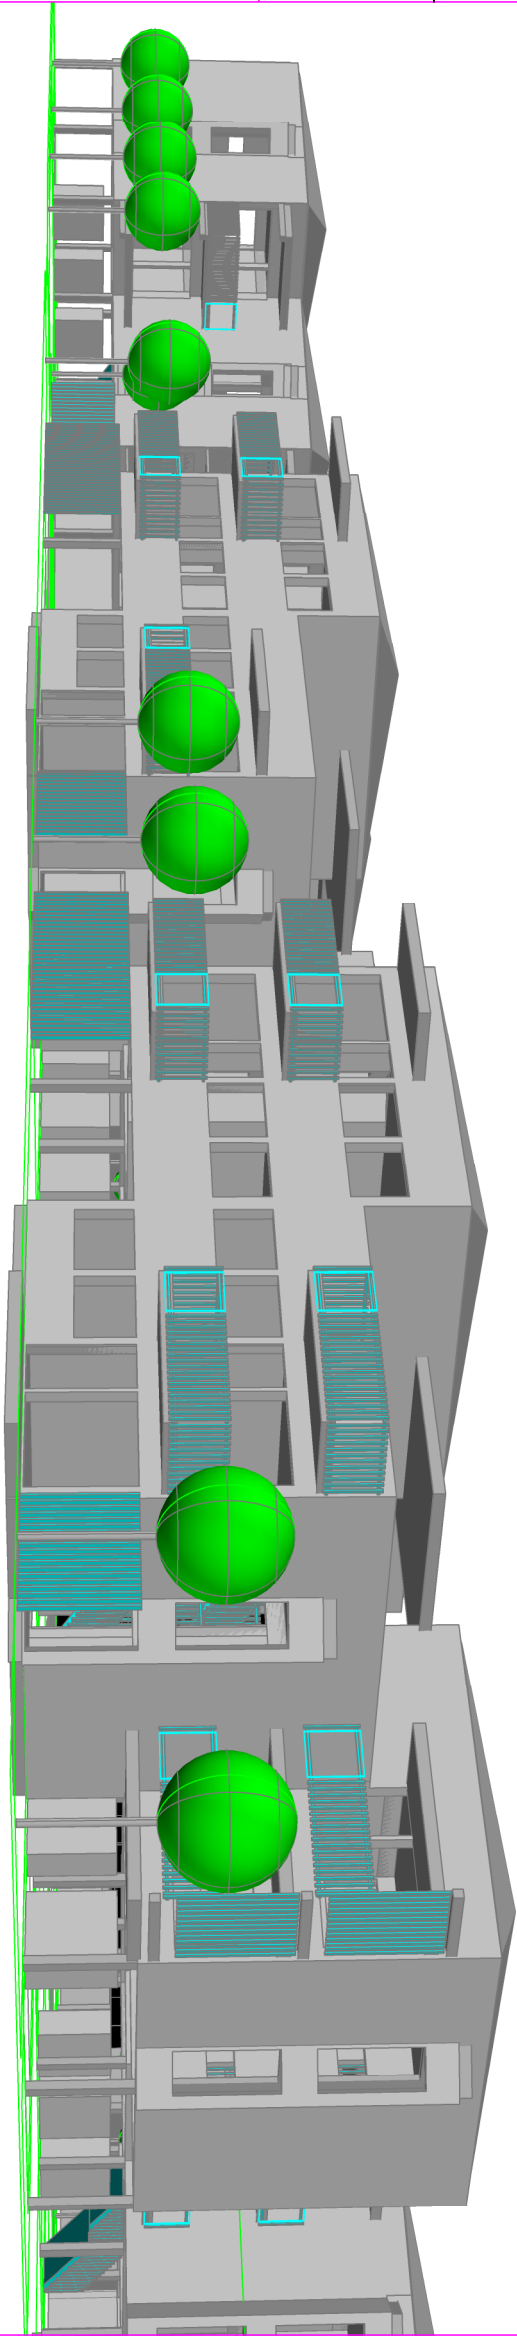


PERSPEKTIV FRA SYD-VEST

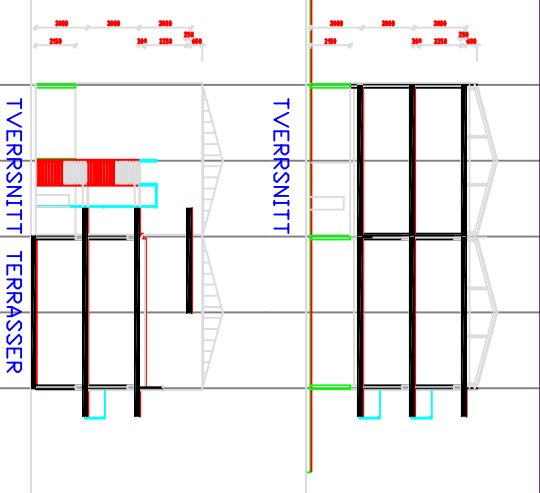


TVÆRSNITT

TVÆRSNITT TERRASSER

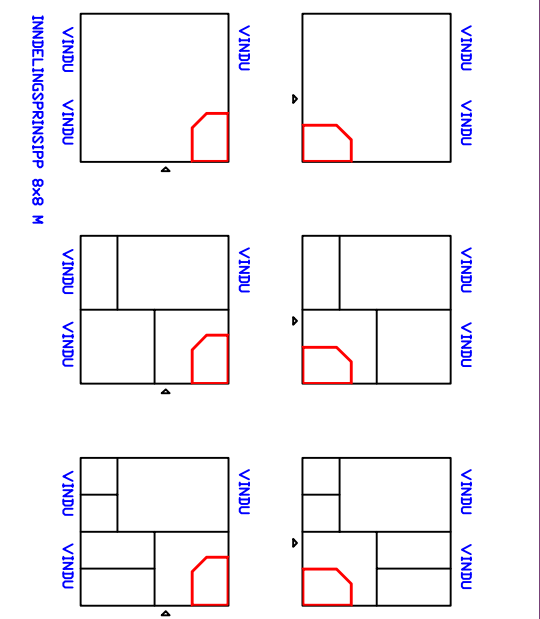

INDELINGSPRINSIPP 8x8 M

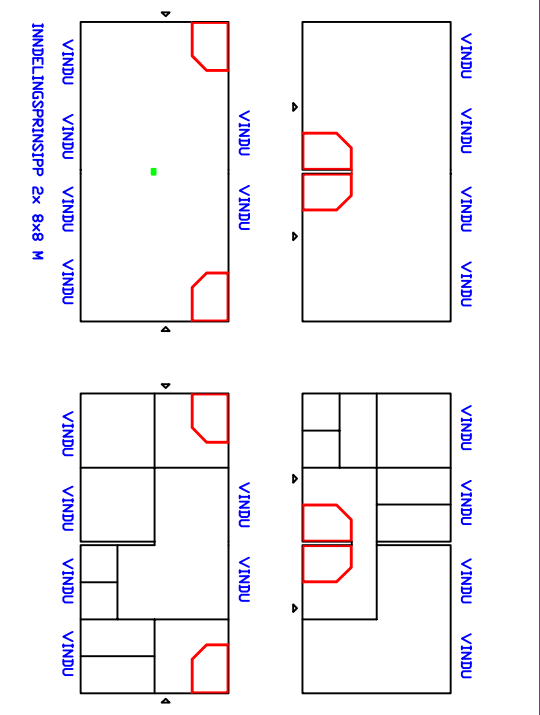

INDELINGSPRINSIPP 2x 8x8 M

MOTTO:  
1111110