




PLAN 2

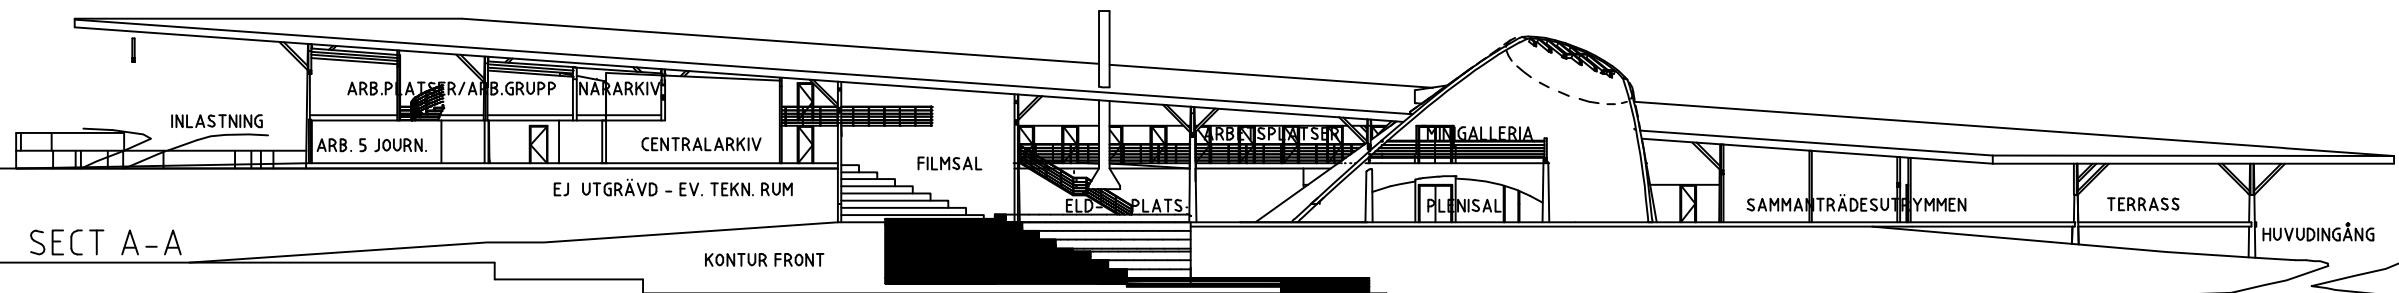

SECT A-A

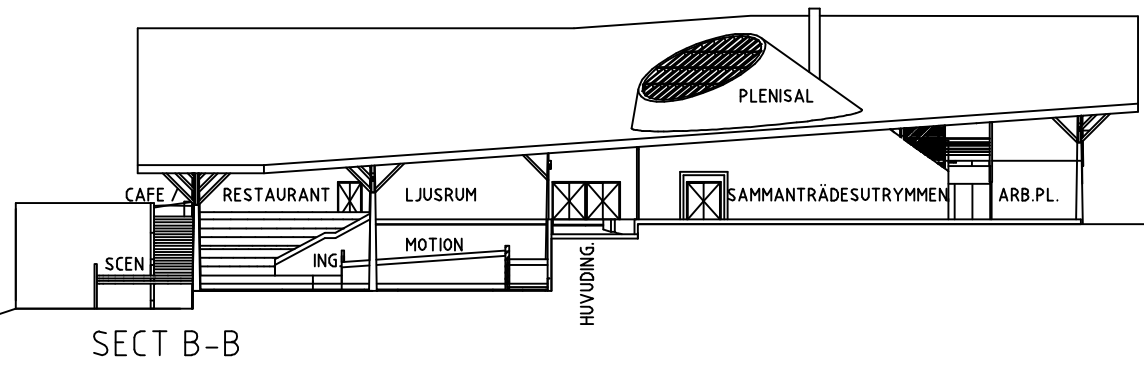

SECT B-B

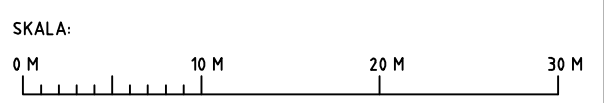

SAMETINGET - KIRUNA  
 PLAN 2  
 Motto: SKOG - FJÄLL - VIDDE